


SITE PLAN

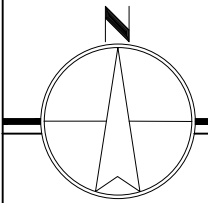

SCALE REFER TO ARCH. PLAN

1ST FLOOR	2ND FLOOR
30,000 SF	30,000 SF
5X5-21	5X5-2
5X10-22	5X10-18
10X10-59	10X10-64
10X15-32	10X20-56
10X30-32	


TOTAL

60,000 SF
5X5-23
5X10-40
10X10-118
10X15-32
10X20-56
10X30-32

UNIT LEGEND	
	5X5
	5X10
	10X10
	10X15
	10X20
	10X30



2ND FLOOR

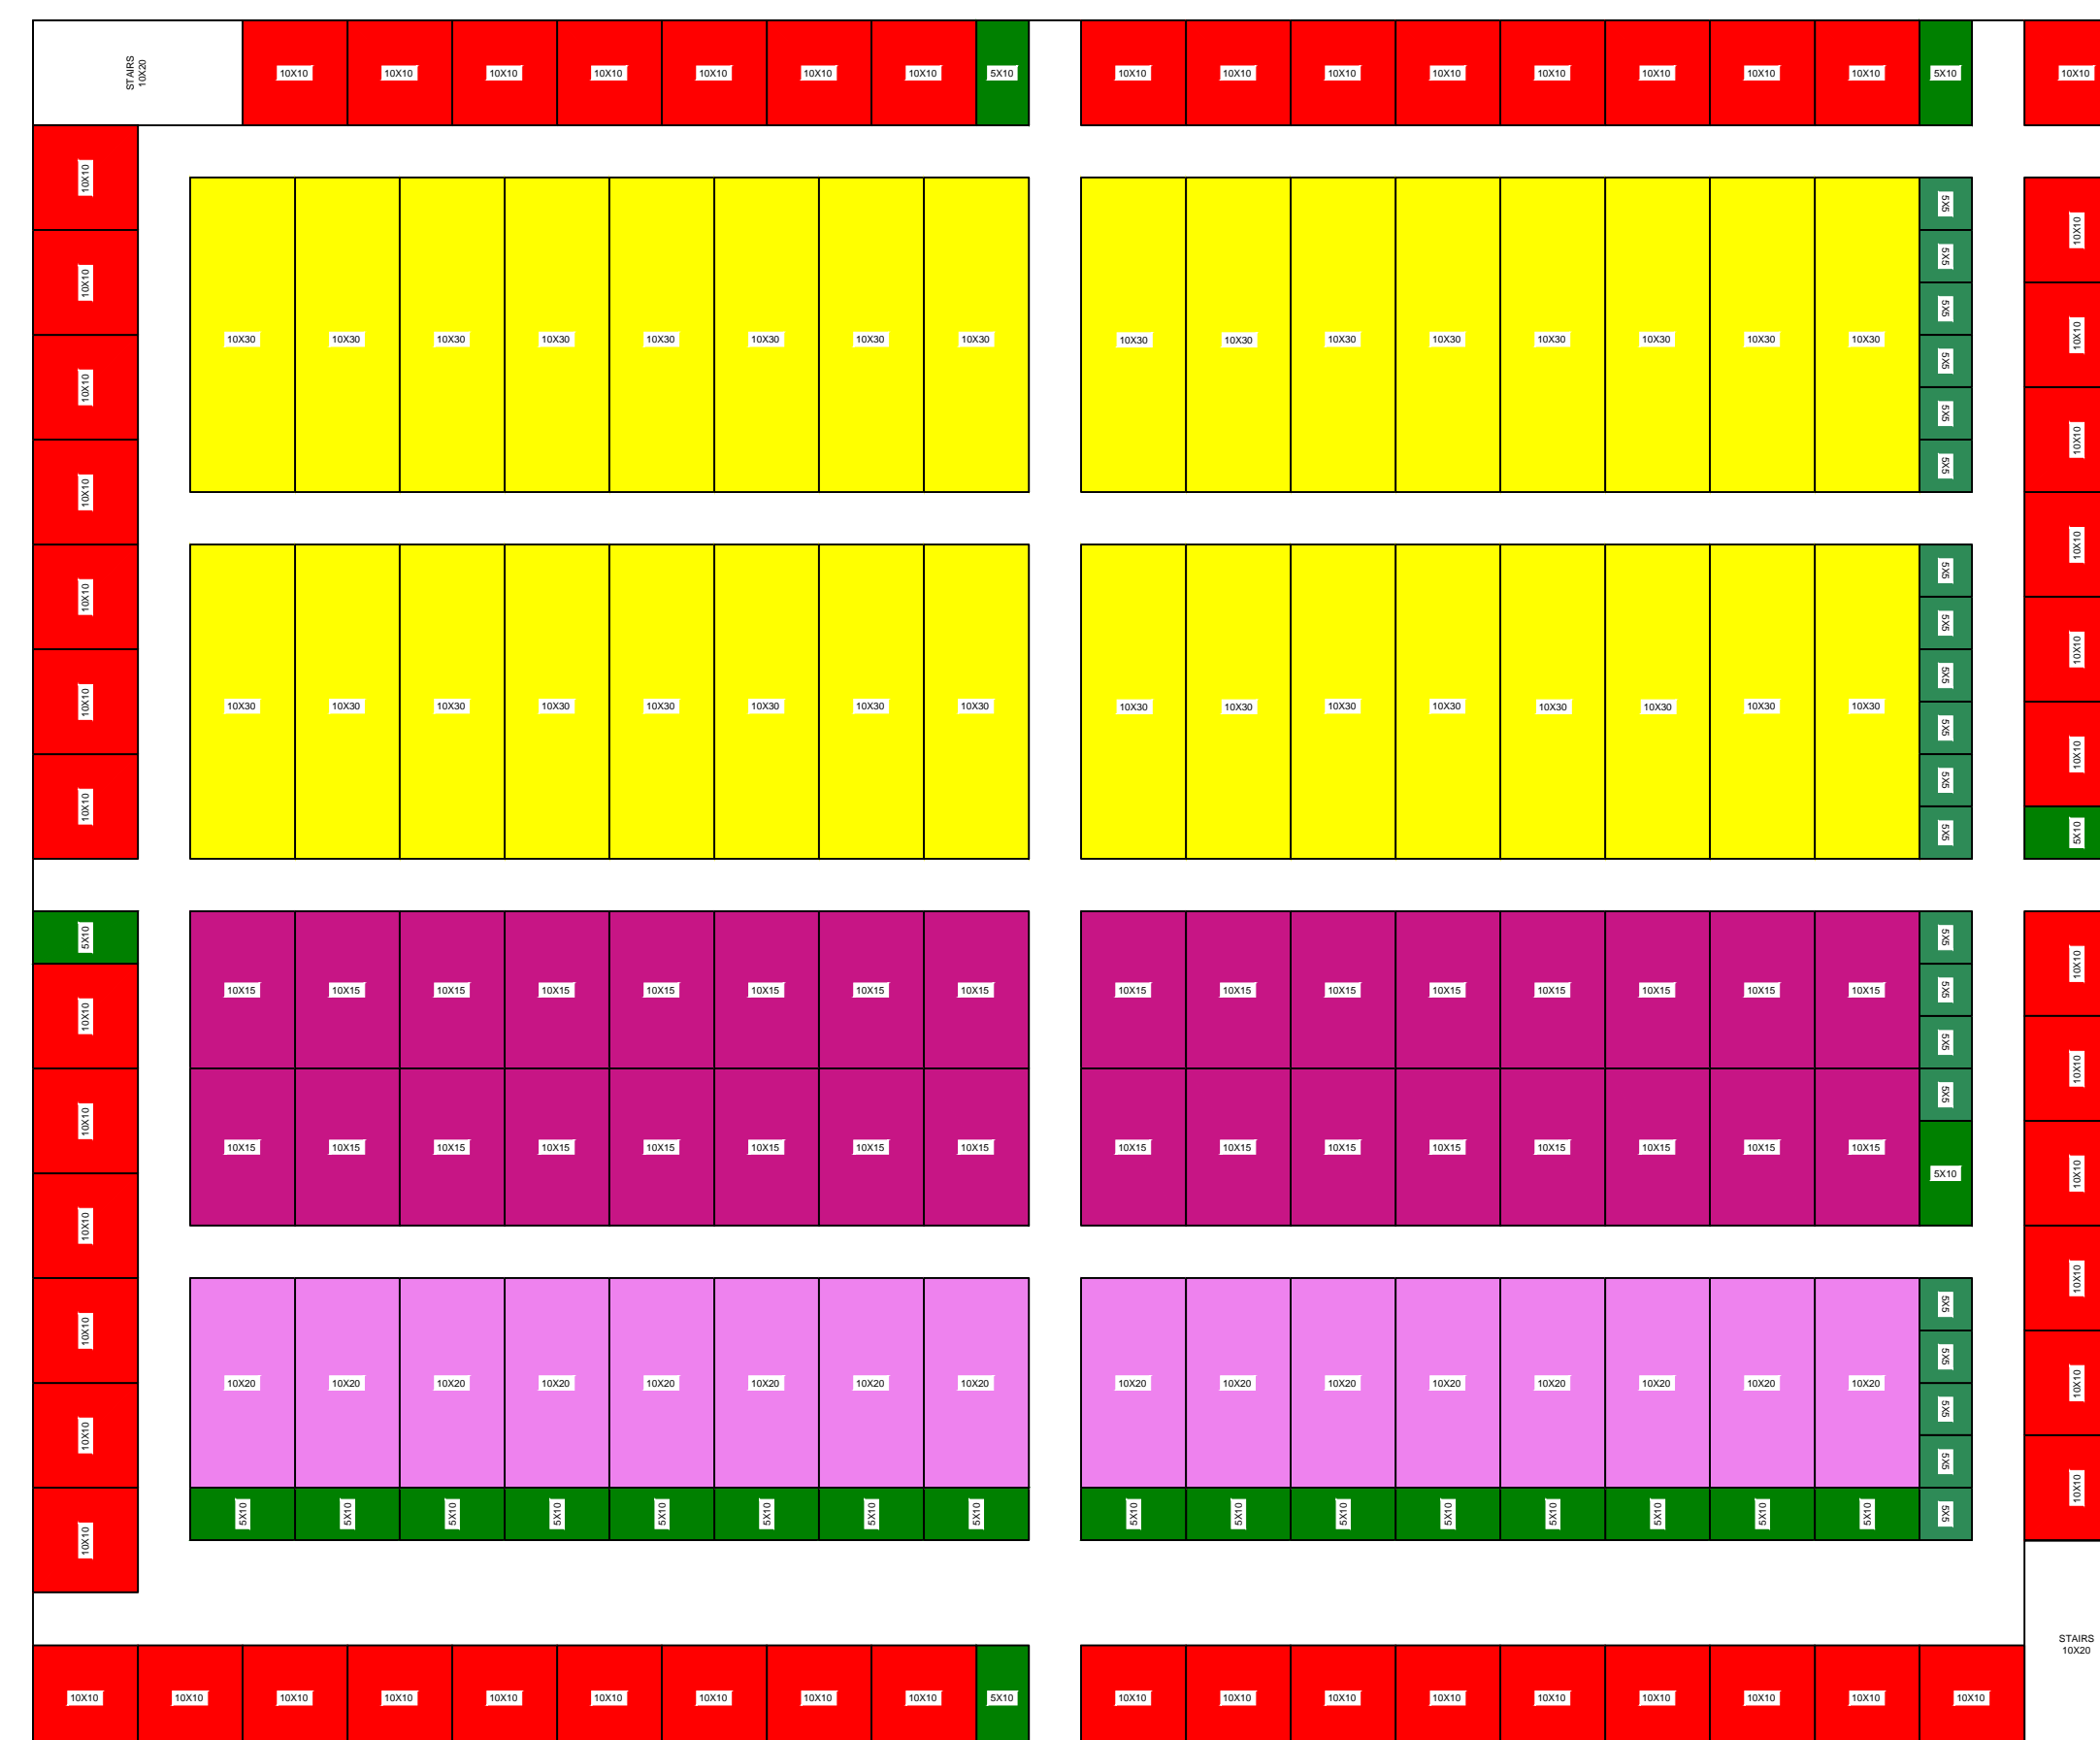

1ST FLOOR

FORGE
BUILDING COMPANY

348 W Parkcenter Blvd
Boise, ID 83706
Phone, (208) 629-2945
Fax, (208) 343-0762
Email: fbc@forgebuildings.com

FORGE EXAMPLE
SITE PLAN

Date:	Description:	By:
08/06/2020	SITE PLAN	CJ
Draw Date:	Job Number:	DRAWING STATUS
07/30/2020	FBCExample	<input type="checkbox"/> PERMIT
		<input type="checkbox"/> CONST.
		<input type="checkbox"/> APPROVED
FBC-0		
Paper Size: 24X36	Scale: N.T.S.	Drawn by: CJH